


Proposed First Floor Plan

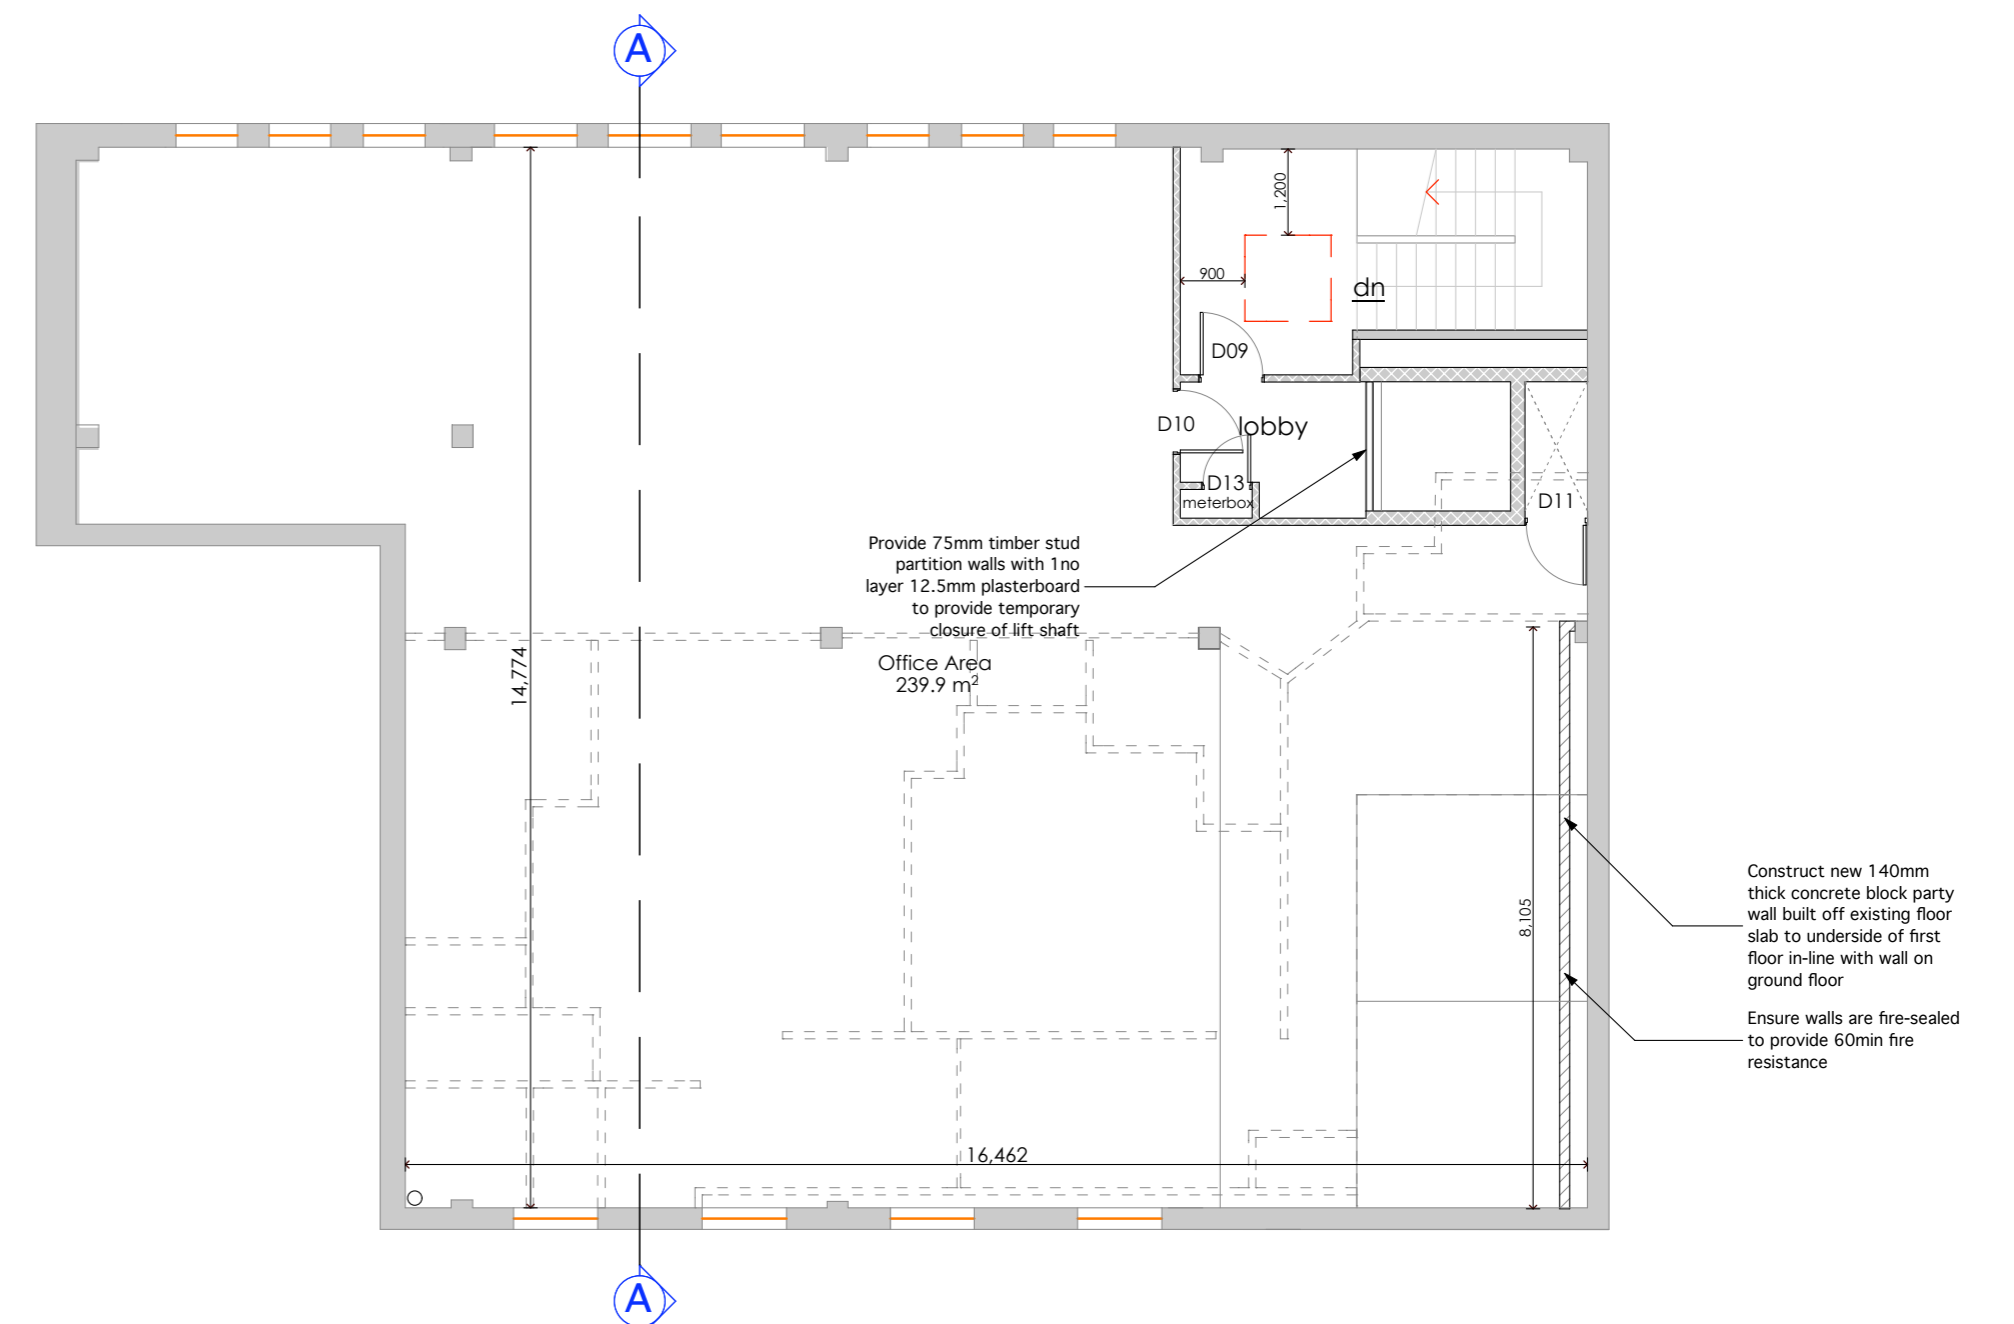

Proposed Second Floor Plan

rev	date	project	drawing title
		Redevelopment of 12-14 The Diamond, Derry For WG Mitchell Ltd	Proposed Upper Floor Plans
scale	date	drawn	drawing no.
1:100	01.02.07	SQ	4104.008
architects . building surveyors . project managers . planning supervisors . interior designers			

hmd
 hmd architects ltd
 13 Queen Street
 Londonderry BT48 7EG
 t: 028 7126 7143
 f: 028 7126 5995
 e: info@hmdarchitects.com